

## 6M X 3M PORTABLE BUILDING KIOSK (DBL WINDOW)

WHITE FRAME - SPTU220025-2 | EX HIRE





Purchase Price - please enquire

Hire Price (minimum 1 week) - \$1250 per week

Pricing excludes delivery - quoted on request



### Building Inclusions:

    -  18 sqm (6m x 3m unit)
-  2x Kiosk windows (each are 2.25m by 0.985m)
-  1x Double door and 1x right-hand swing door
-  Carbon structural steel & weathering steel, electro-galvanised & protected with zinc rich primer+ polyurethane topcoat
-  Internal walls are powder-coated (off-white gloss), galvanised sheet metal
-  Commercial grade vinyl flooring
-  Insulated with fire retardant rockwool (72 mm walls, 100mm floor and ceiling)
-  5x 10-amp standard twin power outlets, external C-Form 32amp connection, switchboard
-  2x LED baton lights

An engineered building system suitable for a variety of spaces, including site and commercial offices, information hubs, ticketing, retail, food and beverage and merchandise service booths.

### Additional inclusions:

- Electrical WOF - valid 26/05/2023 to 26/05/2027
- Ex-Hire building warranty (for purchase units) up to 12 months

### Exclusions:

Delivery and installation, adaptations, site or groundworks, and joining kit if connecting buildings. Please enquire for a quote.

### Optional adaptations:



Options are limited to branding or signage for rental kiosks - please enquire for a price.

### Condition:

This building is in good condition with only minor imperfections, we note some staining on the internal floor. Any defects or damages will be noted on inspection.

### Pre-purchase inspection:

We encourage inspections of all our buildings before lease or purchase; please call us to make an appointment.

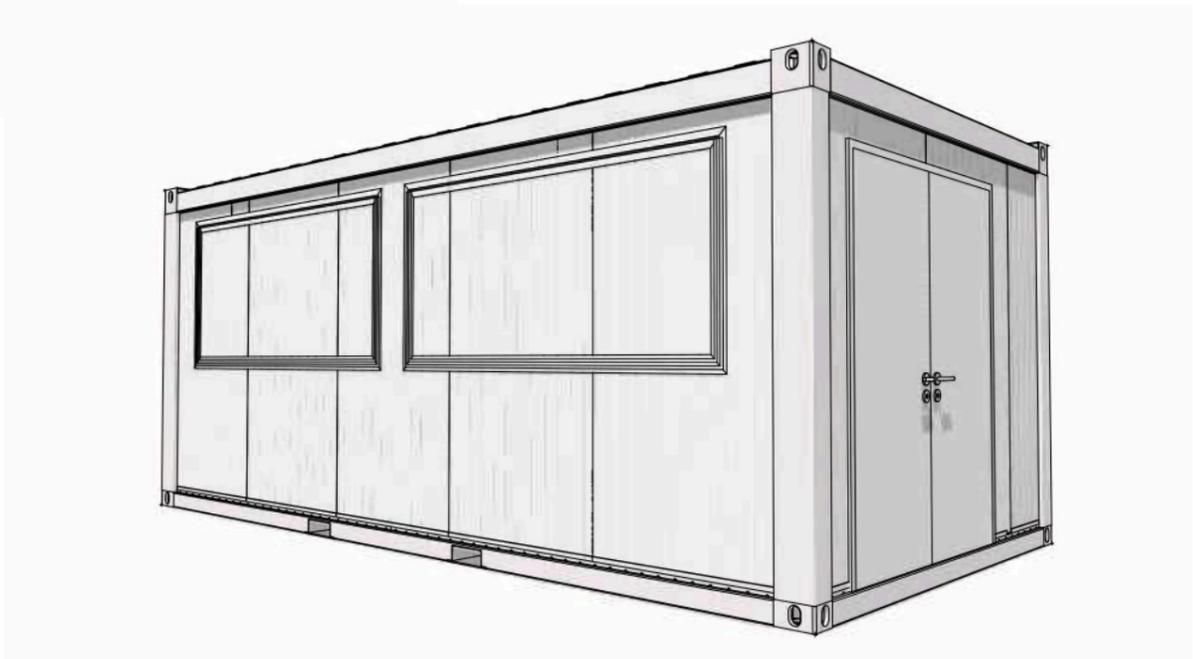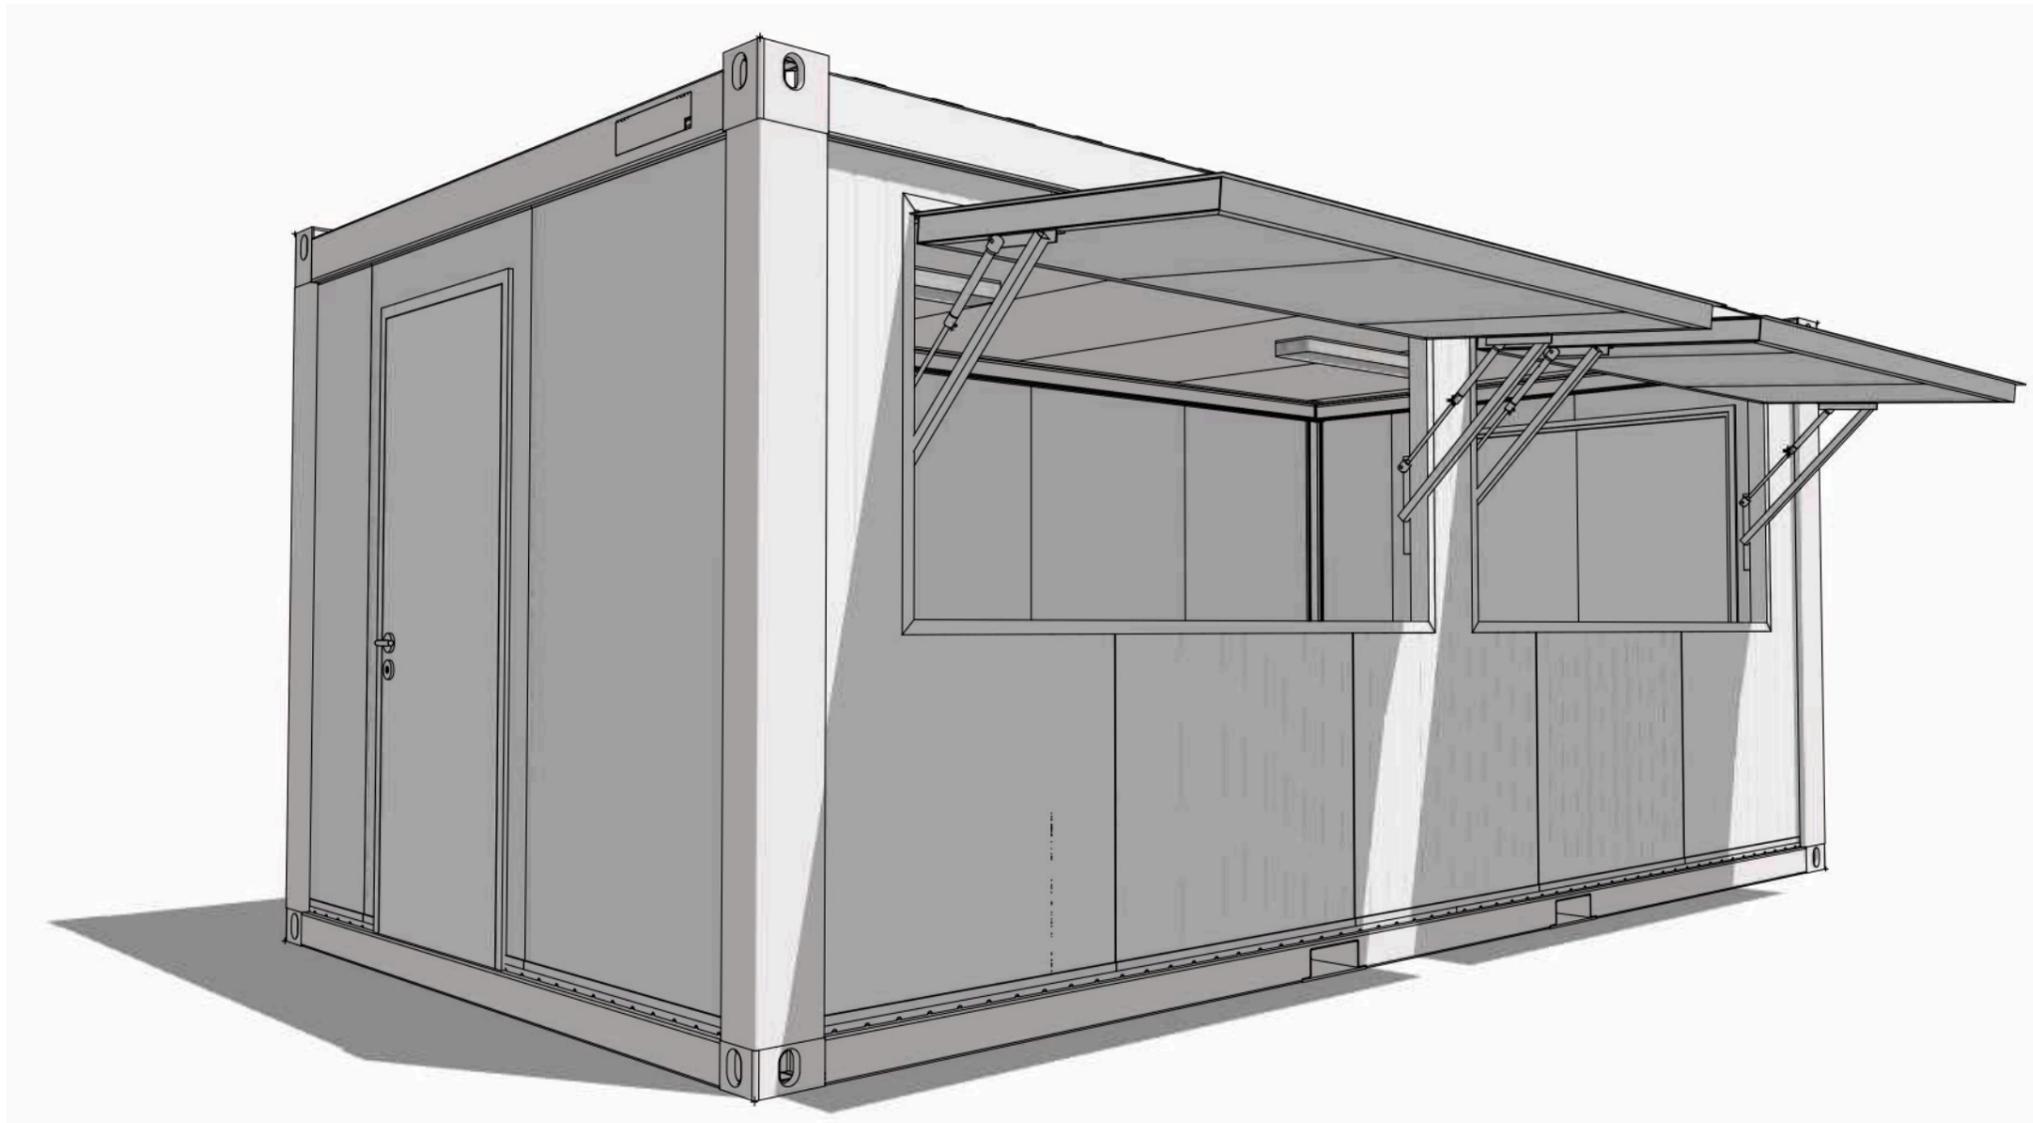

WALL PANELS:  
 EXTERIOR CLADDING:  
 PROFILED GALVANISED SHEET METAL - 0.5mm

INTERIOR CLADDING:  
 PROFILED GALVANISED SHEET METAL - 0.5mm

INSULATION:  
 69mm ROCK-WOOL (DENSITY 110 - 120KG/M)

FRAME:


ROOF: 1.6MM CORRUGATED STEEL PANELS  
 HEADER: 3MM WELDED STEEL PROFILE  
 COLUMN: COLD ROLLED 3.0MM STEEL PROFILE  
 BASE: COLD ROLLED , WELDED 4MM STEEL PROFILE

PAINT SPECIFICATION:


TOP AND BOTTOM FRAME:  
 ELECTROGALVANISING: ZINC 10 MICRONS  
 PRIMER COATING: ZINC RICH 20 MICRONS  
 TOP COATING: POLYURETHANE TOP COAT 50 MICRONS  
 TOTAL DRY FILM THICKNESS - 80 MICRONS

CORNER CASTING AND CORNER POST:  
 SHOP PRIMER: ZINC RICH 10 MICRONS  
 PRIMER COATING: ZINC RICH 20 MICRONS  
 TOP COATING: POLYURETHANE TOP COAT 50 MICRONS  
 TOTAL DRY FILM THICKNESS - 80 MICRONS


FRAME PAINT: BLACK OR WHITE OPTIONS @ BRIGHTNESS 70-80

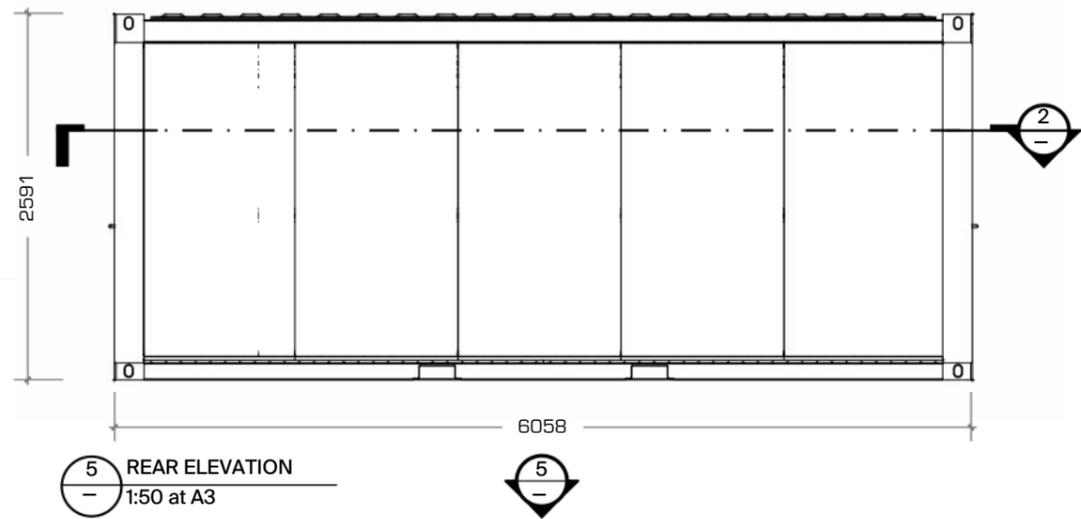


5 REAR ELEVATION  
 1:50 at A3

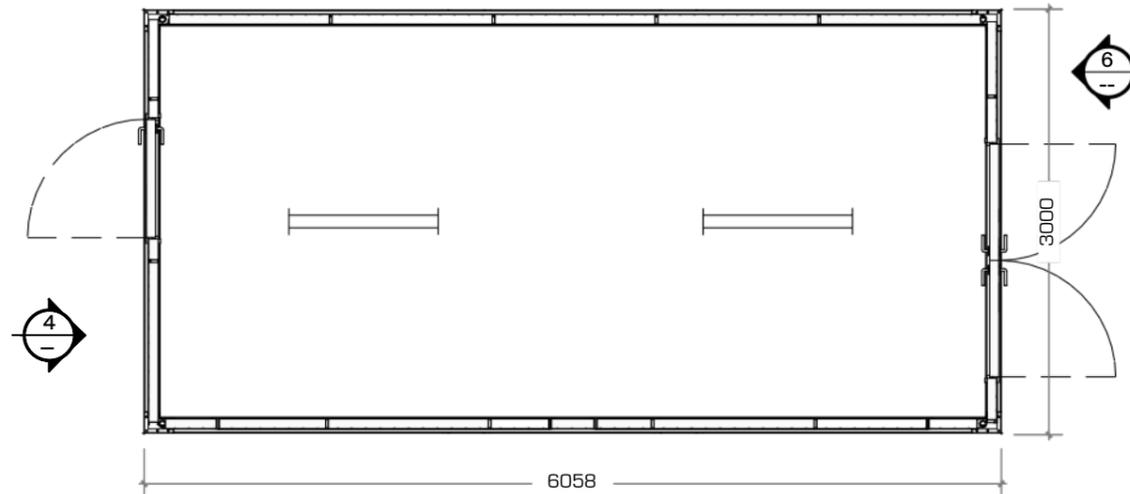


2 SECTION - PLAN VIEW  
 1:50 at A3

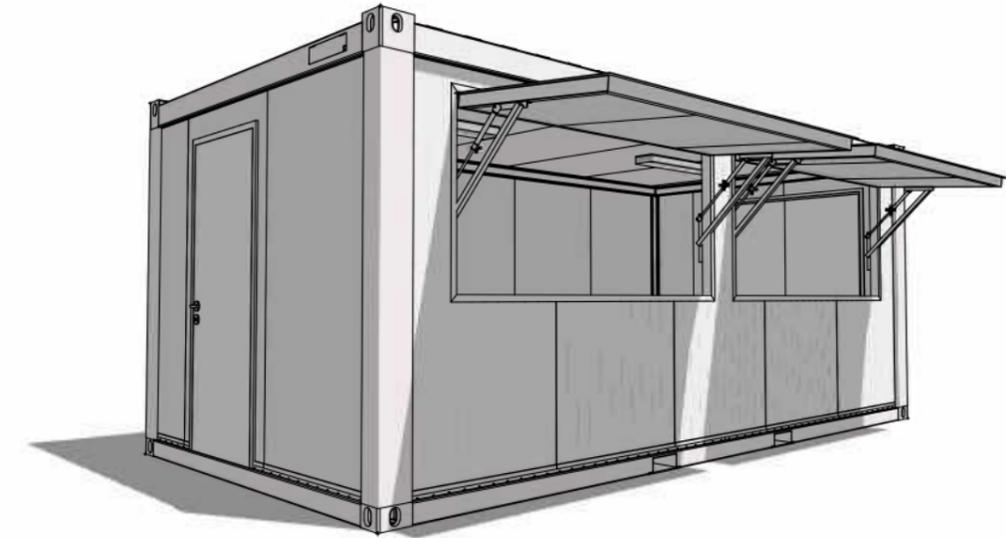


1 PERSPECTIVE VIEW  
 Not to Scale

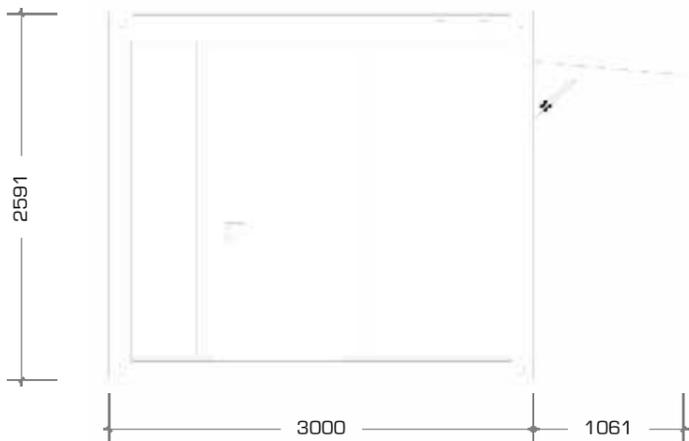

4 LHS ELEVATION  
 1:50 at A3

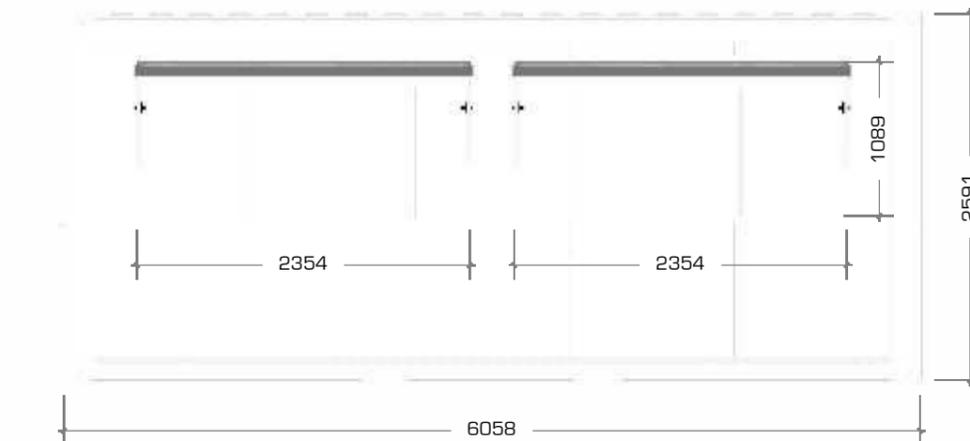

3 FRONT ELEVATION  
 1:50 at A3

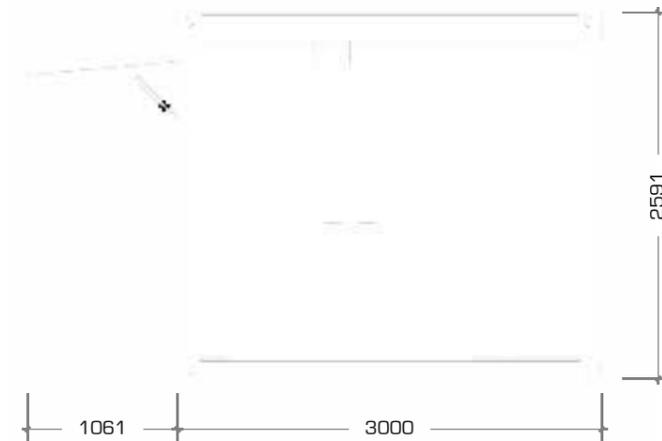

6 RHS ELEVATION  
 1:50 at A3



Project:  
 PACIFIC PORTABLES 6X3  
 KIOSK 2 - SPTU 220025/2

Dwg Title:  
 GENERAL ARRANGEMENT

File Name:

This drawing and the information it contains is the property of PACIFIC PORTABLE BUILDINGS and shall not be reproduced or transmitted without their express permission.

Dwg No.: PPBK2\_02

Job No.: ---

Drawn: DS


Scale: 1:50 at A3

Revision:  
 A For Information

Date:  
 06/06/23

PACIFIC PORTABLE BUILDINGS  
 40-42 Wilkinson Road, Ellerslie, Auckland  
 New Zealand  
 Ph: +64 (09) 846 8650  
 www.pacificportables.co.nz

-  DOUBLE POWER POINT  
(300MM ABOVE FLOOR LEVEL  
UNLESS OTHERWISE STATED)
-  LIGHT SWITCH
-  LEEDD SSTTRRIIPP LLIIIGGHHTT
-  M30A0INM MSW CITIRCCHUBLOAARR LDED CEILING LIGHT  
(IP65 IN BATHROOM AREA)
-  32A CEE 3P CONNECTION  
MAIN SWITCHBOARD
-  32A CEE 3P CONNECTION

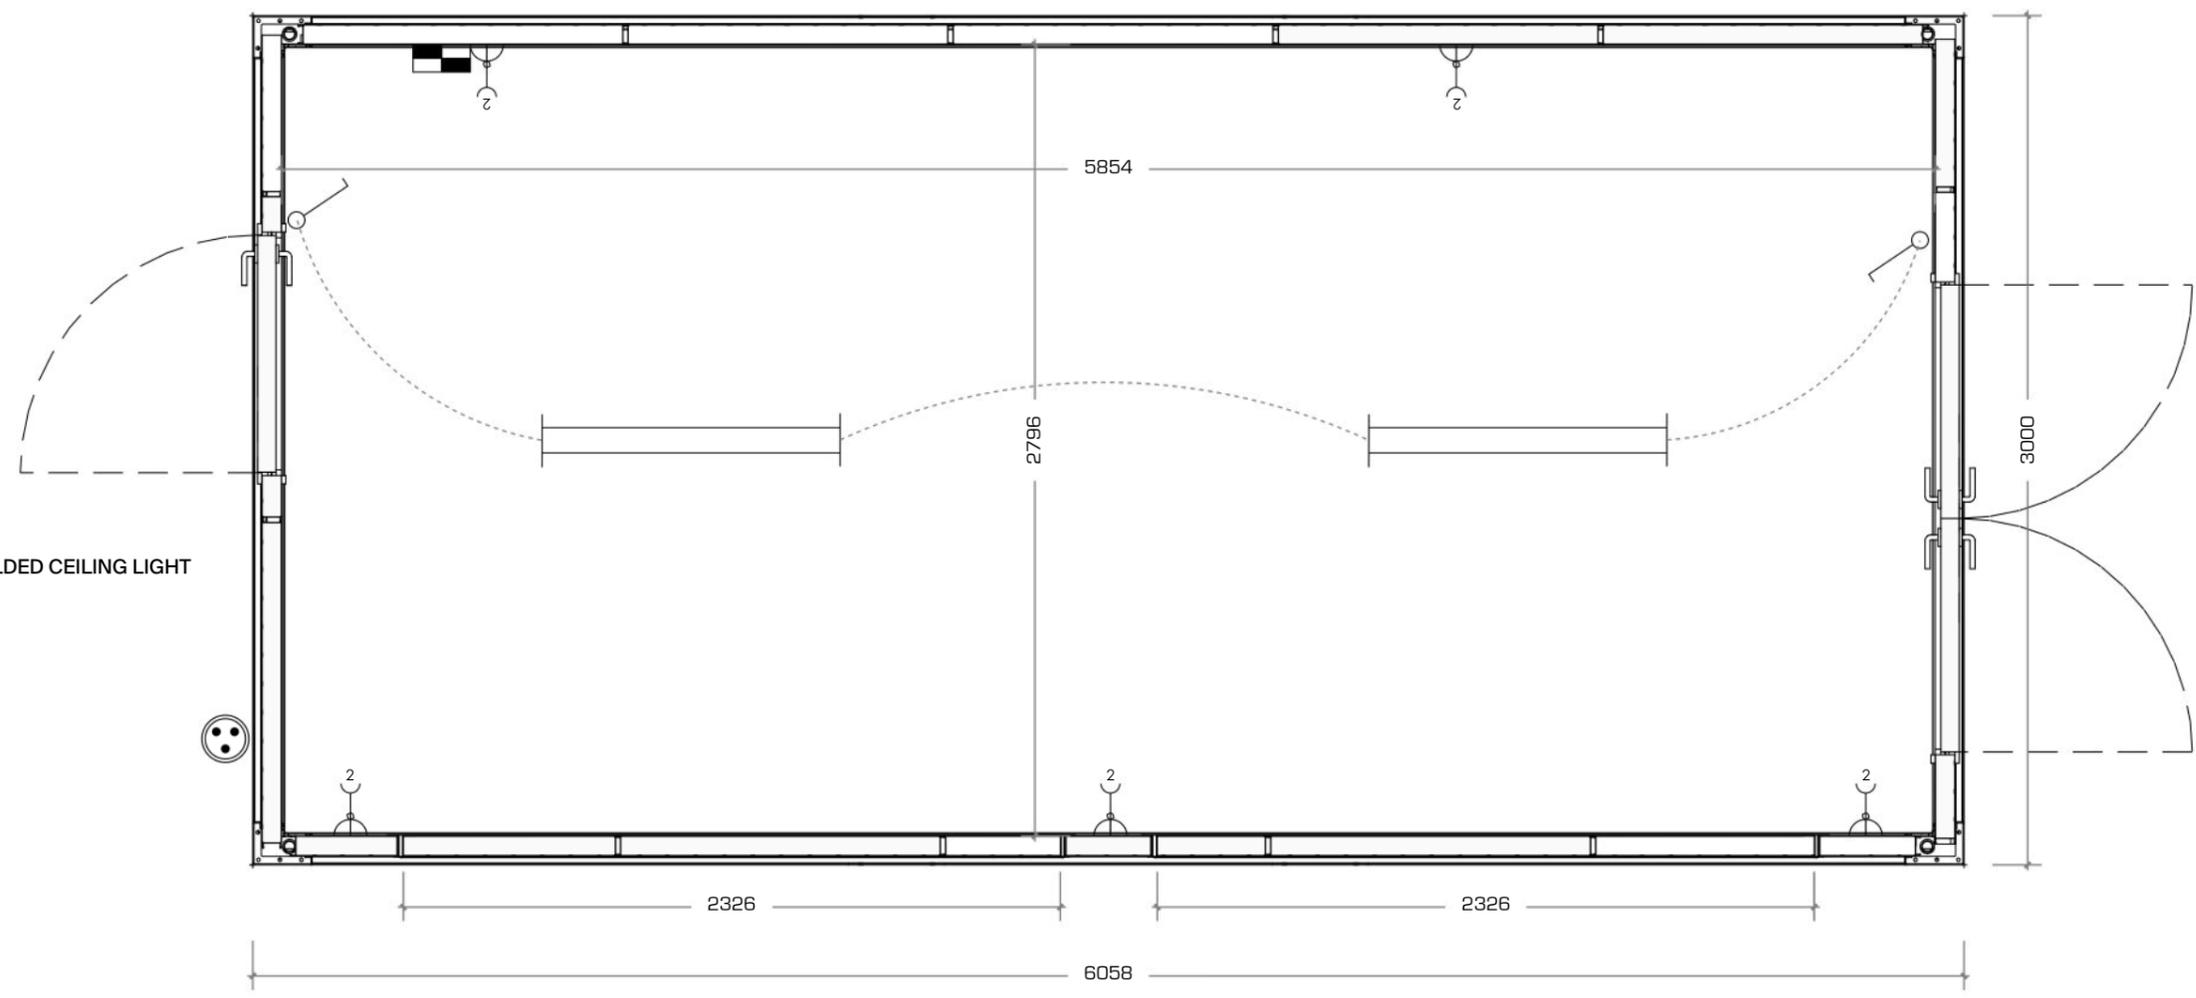

1 FLOOR PLAN  
- 1:25 at A3



Project:  
PACIFIC PORTABLES 6X3  
KIOSK 2 - SPTU 220025/2

Dwg Title:  
FLOOR PLAN

File Name:

Dwg No.: PPBK2\_03  
Job No.: ---  
Drawn: DS  
Scale: 1:25 at A3

Revision:  
A For Information

Date:  
06/06/23

PACIFIC PORTABLE BUILDINGS  
40-42 Wilkinson Road, Ellerslie, Auckland  
New Zealand  
Ph: +64 (09) 846 8650  
www.pacificportables.co.nz

This drawing and the information it contains is the property of PACIFIC PORTABLE BUILDINGS and shall not be reproduced or transmitted without their express permission.