

BRAND NEW 3M X 3M PORTABLE BUILDING KIOSK WHITE FRAME - SPTU220030 | NEW CONDITION

Purchase Price - \$19,995 + GST Lease Price (minimum 1 week) - \$950 per week **Pricing excludes delivery - guoted on request**



Building Inclusions:

- m²
- 9 sqm (3m x 3m unit)



1x Kiosk window



1x right-hand swing door



Corten steel, zinc galvanised, two pac paint finished

Internal walls are powder-coated (off-white gloss), galvanised sheet metal



Commercial grade vinyl flooring



Insulated with fire retardant rock wall (72 mm walls, 100mm floor and ceilling)

4x 10-amp standard twin power outlets, external C-Form 32amp connection, switchboard

1x LED baton lights

A highly engineered building system suitable for a variety of spaces, including site and commercial offices, information hubs, ticketing, retail, food and beverage and merchandise service booths.

Additional inclusions:

- Electrical WOF 4 years, issued prior to deliver
- Sales multi-part new building warranty is included with this building

Exclusions:

Delivery and installation, adaptations, site or groundworks, and joining kit if connecting buildings. Please enquire for a quote.

Optional adaptations:

Options are limited to branding or signage for rental kiosks - please enquire for a price.

Condition:

This building is in good condition with only minor imperfections, we note some staining on the internal floor. Any defects or damages will be noted on inspection.

Pre-purchase inspection:

We encourage inspections of all our buildings before lease or purchase; please call us to make an appointment.








0800 333 001





_	_	-	
-		-	


Date:
22/07/24

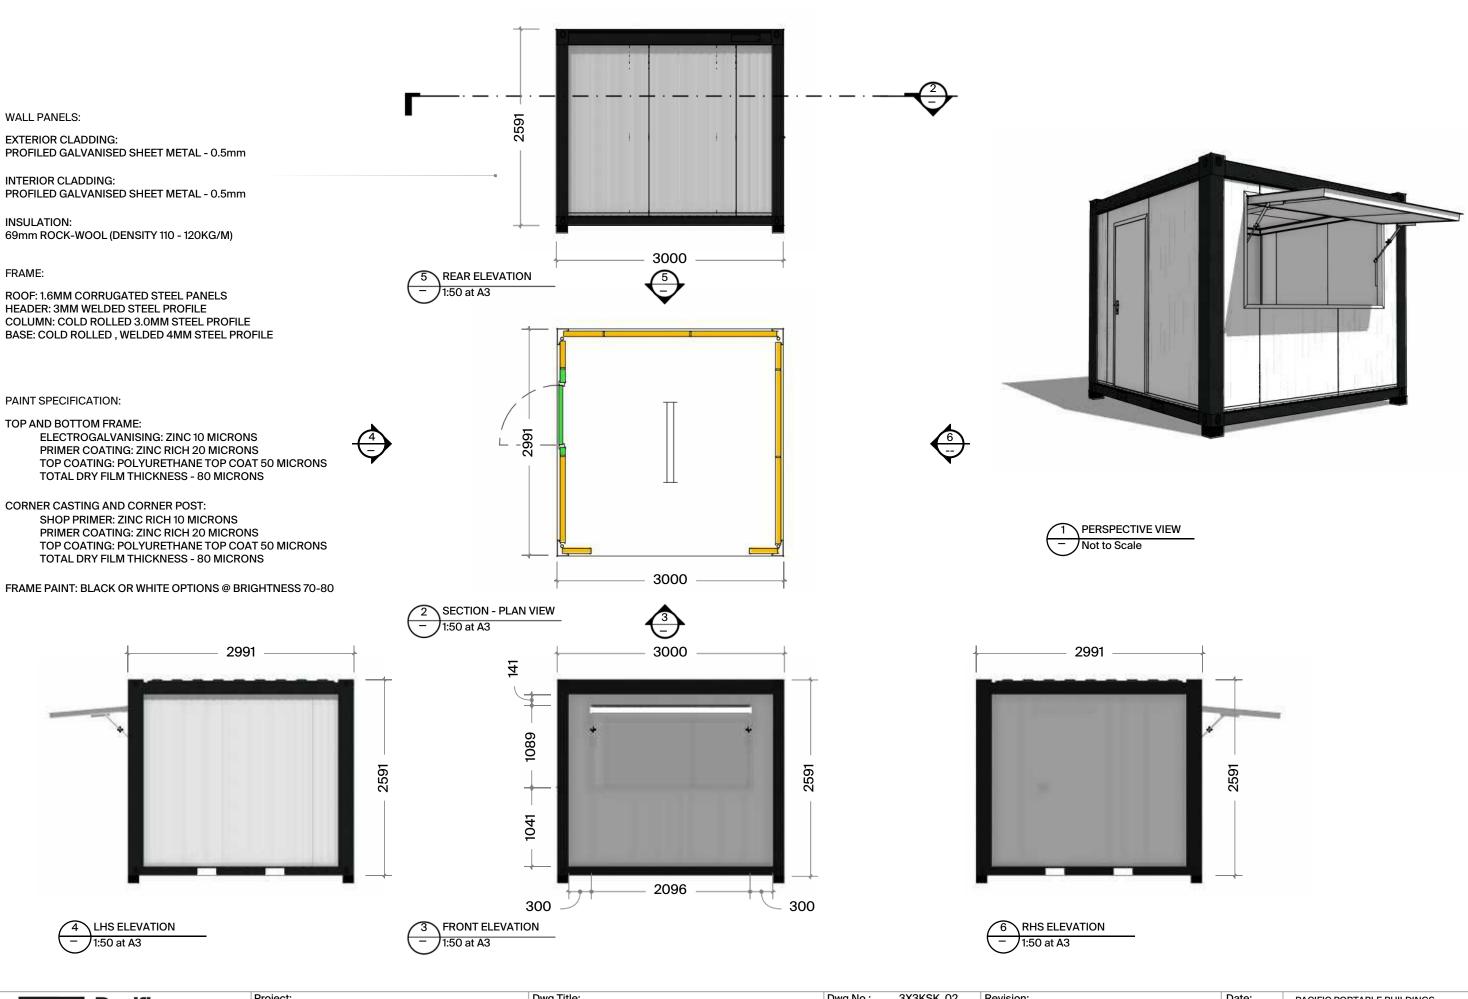

	Pacific	Project: 3x3 KIOSK	Dwg Title: GENERAL ARRANGEMENT	Dwg No.:	3X3KSK_02	Revision:	
			GENERAL ARRANGEMENT	Job No.:		Α	For Information
	Portable			Drawn:	DS		
	Buildings		File Name:				
		This drawing and the information it contains is the property of PACIFIC PORTABLE BUILDINGS and shall not be reproduced or transmitted without their express permission.			1:50 at A3		

Date:	
22/07/24	

PACIFIC PORTABLE BUILDINGS 40-42 Wilkinson Road, Ellerslie, Auckland New Zealand Ph: +64 (09) 846 8650 www.pacificportables.co.nz

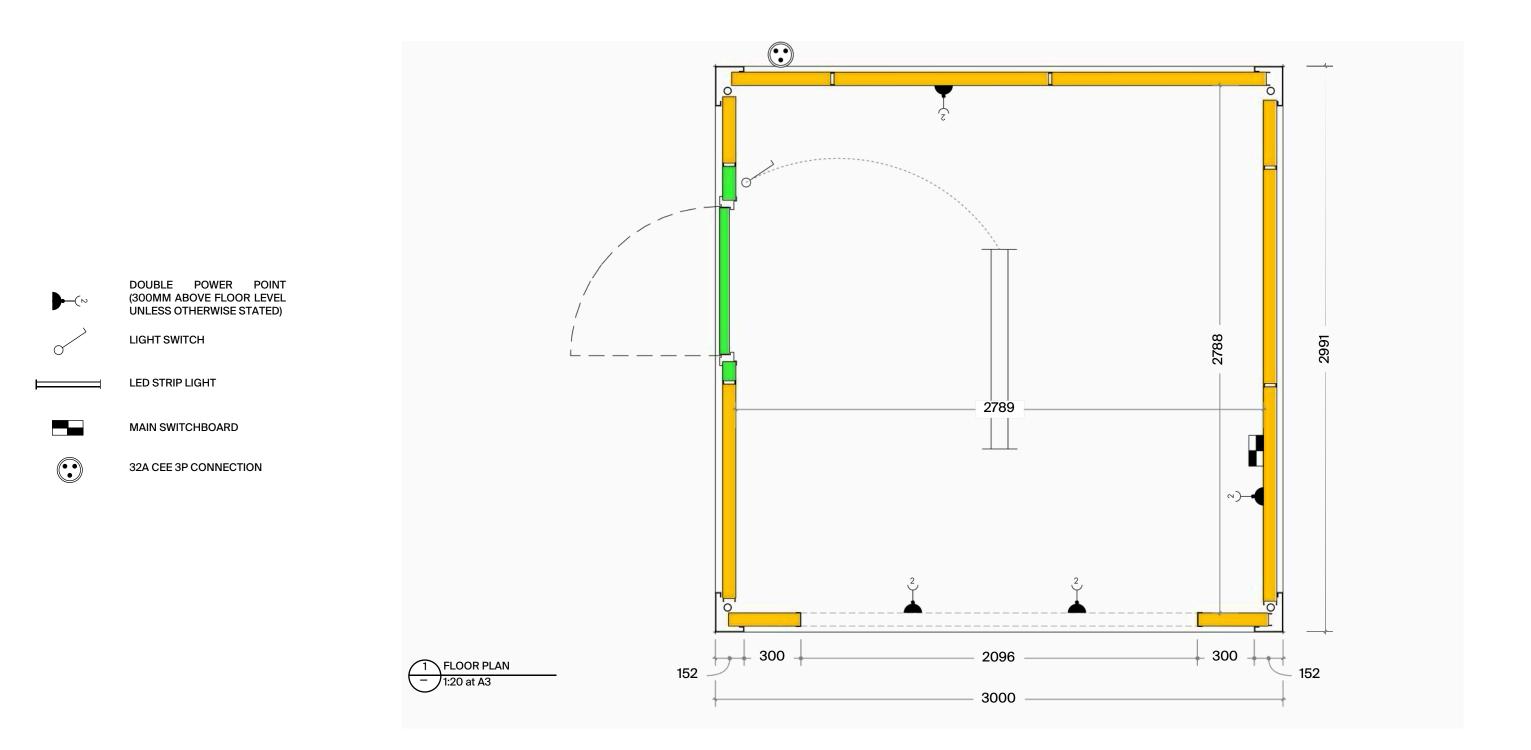

Pacific Portable	Project: 3x3 KIOSK	Dwg Title: FLOOR PLAN	Dwg No.: Job No.: Drawn:	3X3KSK_03 DS		ision: For Information	Date: 22/07/24	PACIFIC PORTABLE BUILDINGS 40-42 Wilkinson Road, Ellerslie, Auckland New Zealand
Buildings	This drawing and the information it contains is the property of PACIFIC PORTABLE BUILDIN	File Name:	Scale:	1:20 at A3				Ph: +64 (09) 846 8650 www.pacificportables.co.nz
Connect Stack Adapt	This drawing and the information it contains is the property of PACIFIC PORTABLE DOLDI	vas and shail not be reproduced of transmitted without their express permission.		120 01710				