

EX-RENTAL 6M X 3M PORTABLE BUILDING KIOSK (DBL WINDOW)

WHITE FRAME - SPTU220025 | GREAT CONDITION (MINIMAL USE ONLY)










Purchase Price - please enquire

Lease Price (minimum 1 week) - \$1250 per week

Pricing excludes delivery - quoted on request

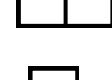

Building Inclusions:

-  18 sqm (6m x 3m unit)
-  2x Kiosk windows (each are 2.25m by 0.985m)
-  1x Double door and 1x right-hand swing door
-  Corten steel, zinc galvanised, two pac paint finished
-  Internal walls are powder-coated (off-white gloss), galvanised sheet metal
-  Commercial grade vinyl flooring
-  Insulated with fire retardant rock wall (72 mm walls, 100mm floor and ceiling)
-  5x 10-amp standard twin power outlets, external C-Form 32amp connection, switchboard
-  2x LED baton lights

A highly engineered building system suitable for a variety of spaces, including site and commercial offices, information hubs, ticketing, retail, food and beverage and merchandise service booths.

Additional inclusions:

- Electrical WOF - valid 26/05/2023 to 26/05/2027
- Ex-rental building warranty (for purchase units) up to 12 months

Exclusions:

Delivery and installation, adaptations, site or groundworks, and joining kit if connecting buildings. Please enquire for a quote.

Optional adaptations:



Options are limited to branding or signage for rental kiosks - please enquire for a price.

Condition:

This building is in good condition with only minor imperfections, we note some staining on the internal floor. Any defects or damages will be noted on inspection.

Pre-purchase inspection:

We encourage inspections of all our buildings before lease or purchase; please call us to make an appointment.

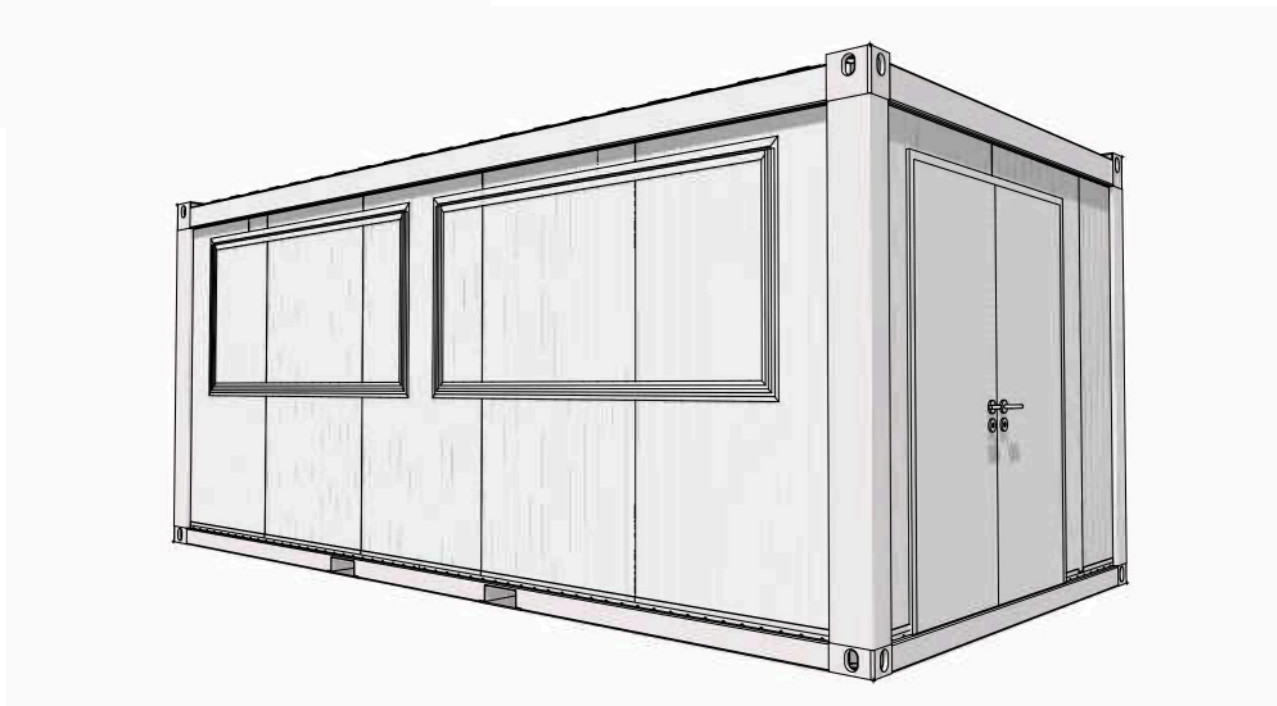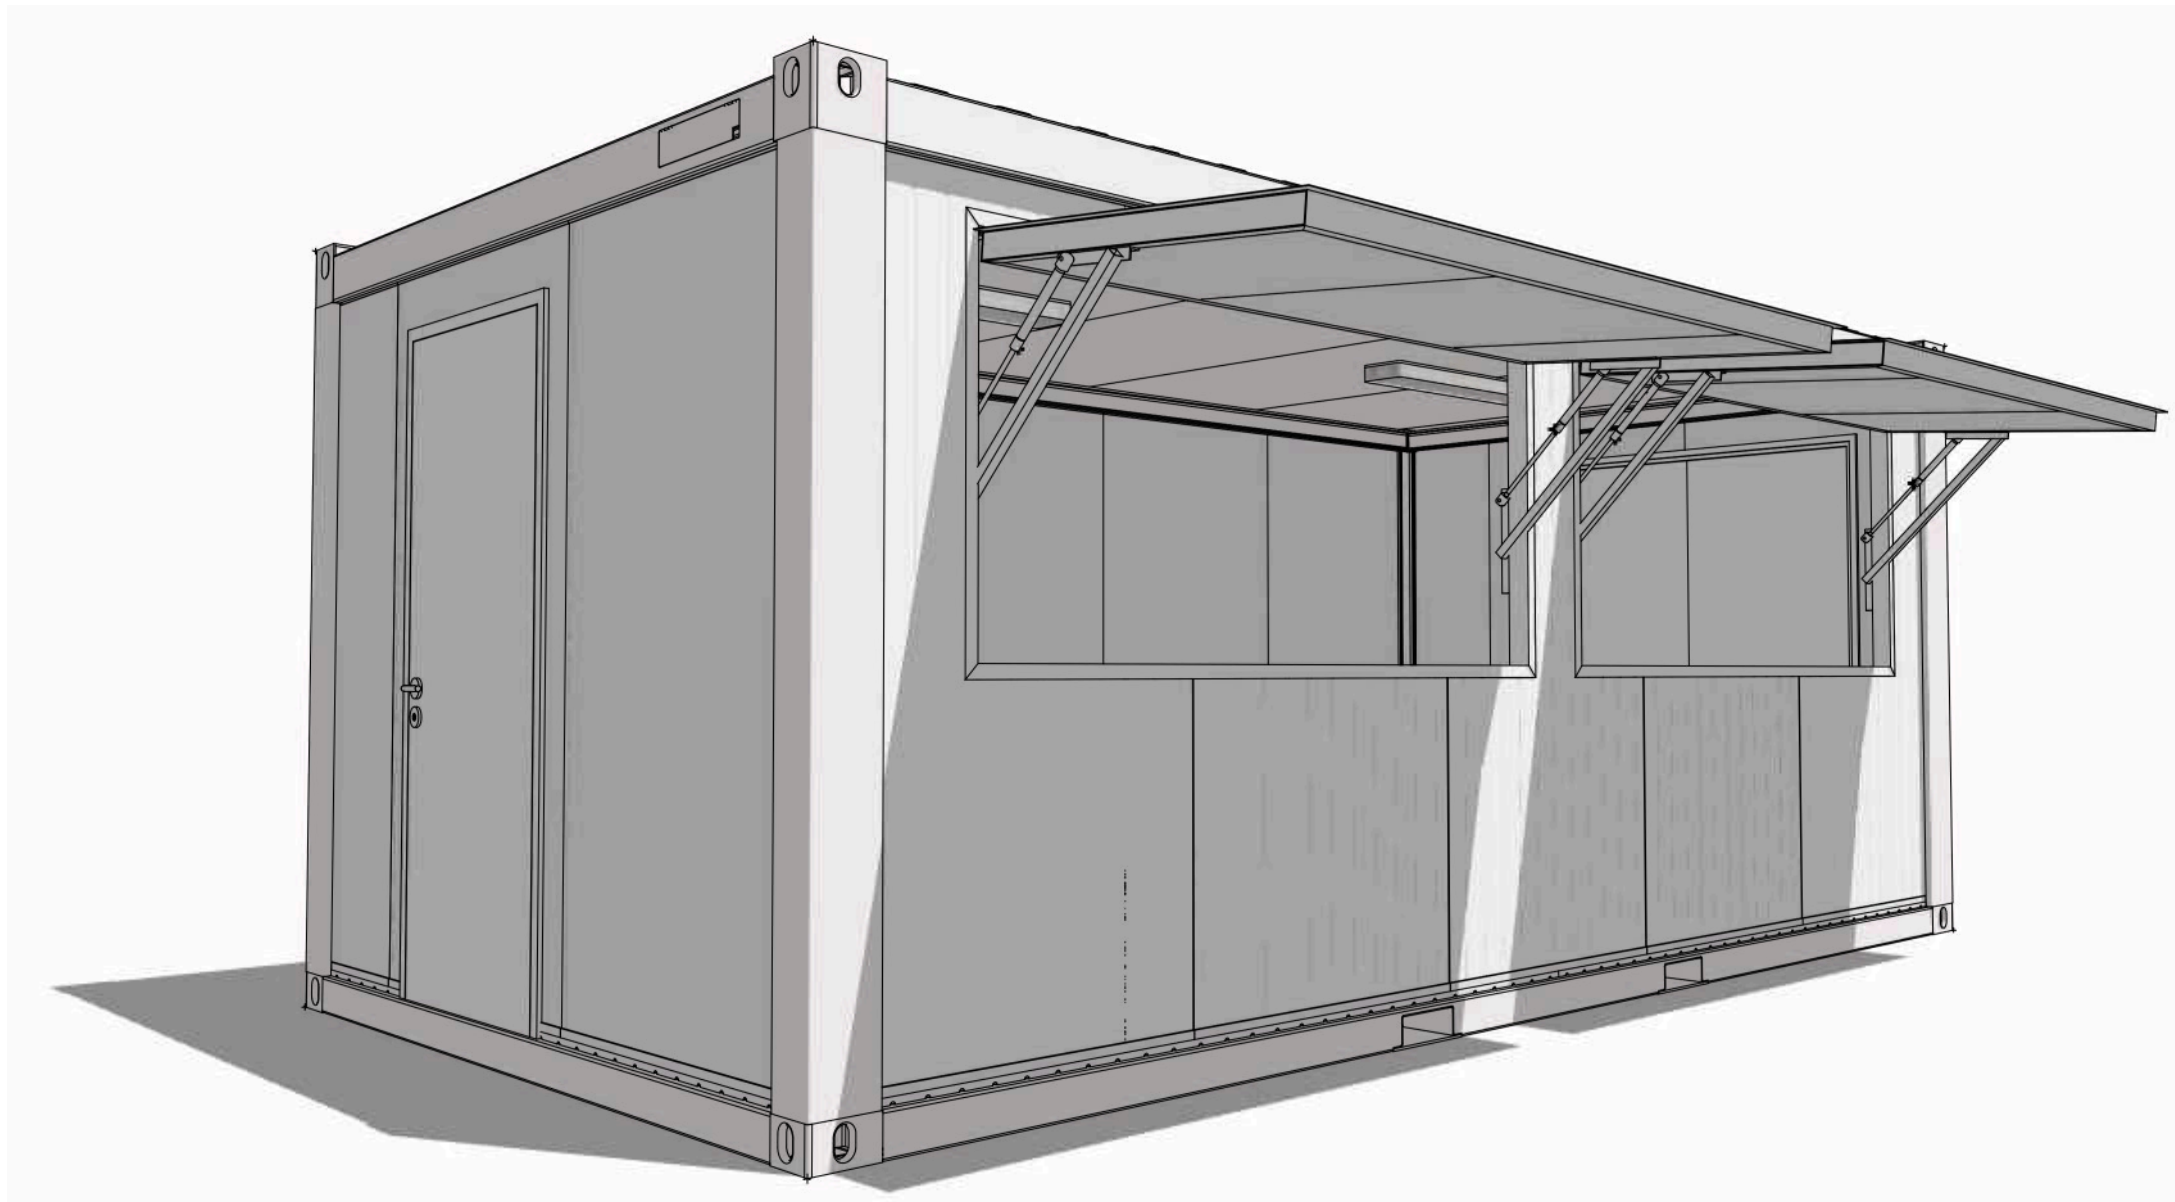




WALL PANELS:
 EXTERIOR CLADDING:
 PROFILED GALVANISED SHEET METAL - 0.5mm
 INTERIOR CLADDING:
 PROFILED GALVANISED SHEET METAL - 0.5mm
 INSULATION:
 69mm ROCK-WOOL (DENSITY 110 - 120KG/M)

FRAME:
 ROOF: 1.6MM CORRUGATED STEEL PANELS
 HEADER: 3MM WELDED STEEL PROFILE
 COLUMN: COLD ROLLED 3.0MM STEEL PROFILE
 BASE: COLD ROLLED , WELDED 4MM STEEL PROFILE




PAINT SPECIFICATION:
 TOP AND BOTTOM FRAME:
 ELECTROGALVANISING: ZINC 10 MICRONS
 PRIMER COATING: ZINC RICH 20 MICRONS
 TOP COATING: POLYURETHANE TOP COAT 50 MICRONS
 TOTAL DRY FILM THICKNESS - 80 MICRONS

CORNER CASTING AND CORNER POST:
 SHOP PRIMER: ZINC RICH 10 MICRONS
 PRIMER COATING: ZINC RICH 20 MICRONS
 TOP COATING: POLYURETHANE TOP COAT 50 MICRONS
 TOTAL DRY FILM THICKNESS - 80 MICRONS

FRAME PAINT: BLACK OR WHITE OPTIONS @ BRIGHTNESS 70-80

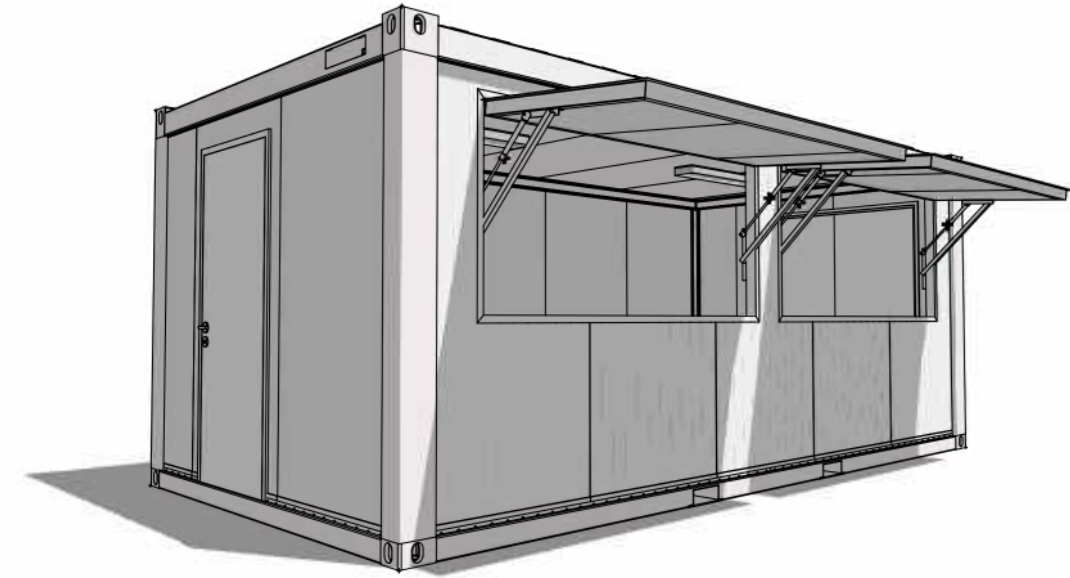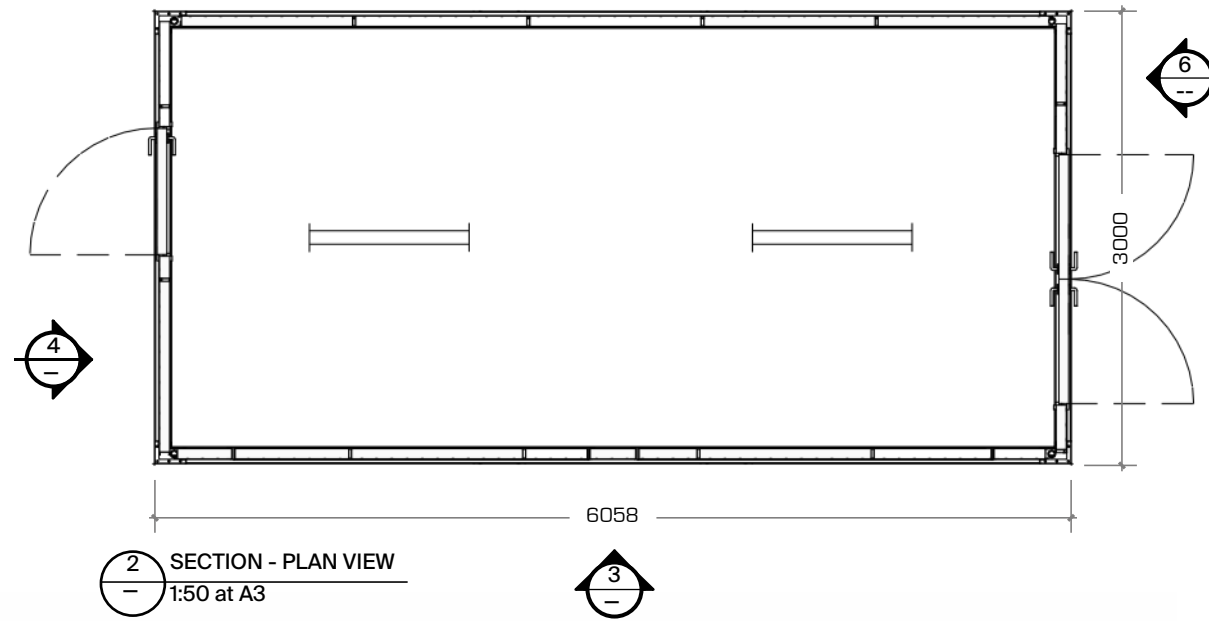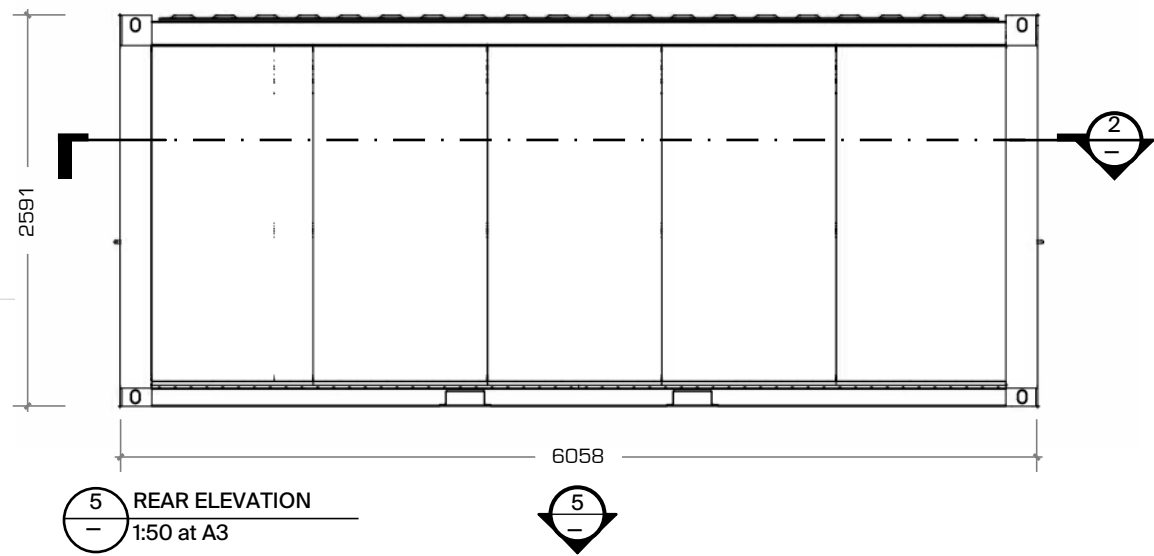

1 PERSPECTIVE VIEW
 Not to Scale

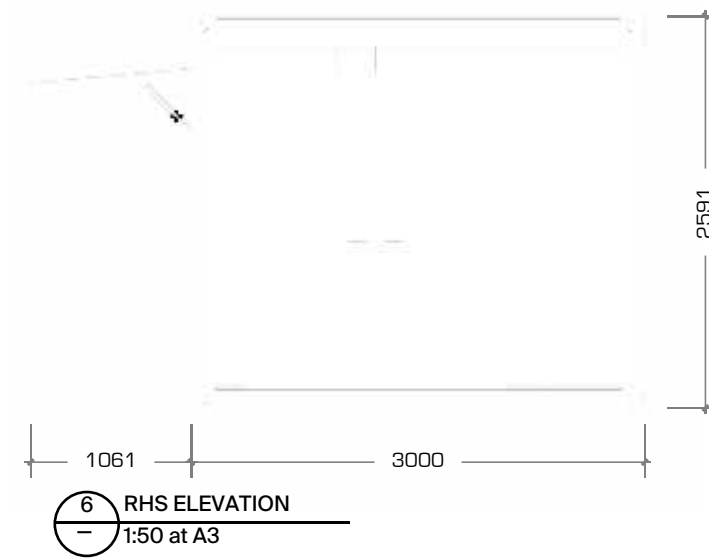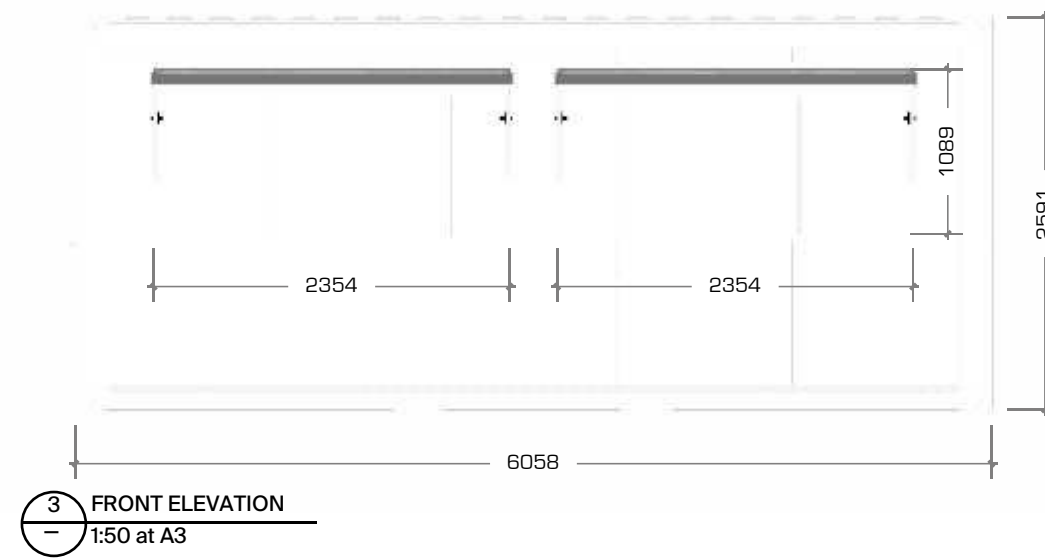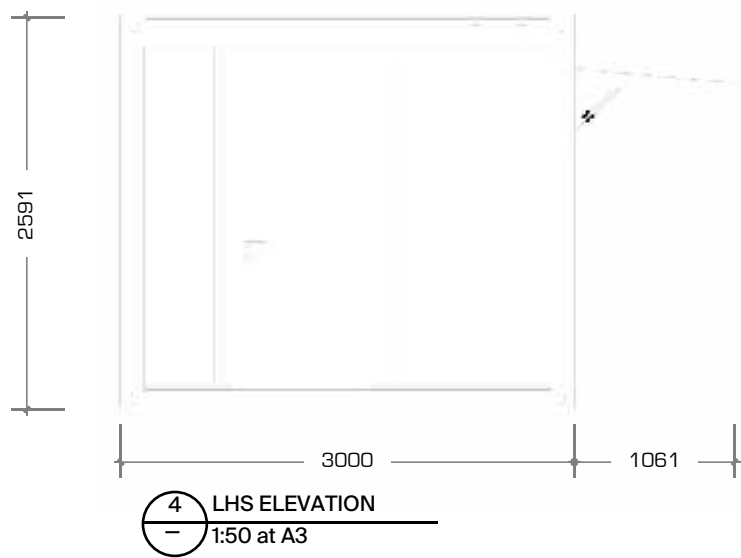

Project:
 PACIFIC PORTABLES 6X3
 KIOSK 2 - SPTU 220025/2

Dwg Title:
 GENERAL ARRANGEMENT

File Name:








This drawing and the information it contains is the property of PACIFIC PORTABLE BUILDINGS and shall not be reproduced or transmitted without their express permission.


Dwg No.: PPBK2_02
 Job No.: ---
 Drawn: DS
 Scale: 1:50 at A3

Revision:
 A For Information

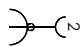Date:
 06/06/23

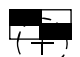PACIFIC PORTABLE BUILDINGS
 40-42 Wilkinson Road, Ellerslie, Auckland
 New Zealand
 Ph: +64 (09) 846 8650
 www.pacificportables.co.nz

-  DOUBLE POWER POINT
(300MM ABOVE FLOOR LEVEL
UNLESS OTHERWISE STATED)
-  LIGHT SWITCH
-  LEEDD SSTTRRIIPP LLIIIGGHHTT
-  M30A0INM MSW CITIRCCHUBLOAARR LDED CEILING LIGHT
(IP65 IN BATHROOM AREA)
-  32A CEE 3P CONNECTION
-  MAIN SWITCHBOARD
-  32A CEE 3P CONNECTION

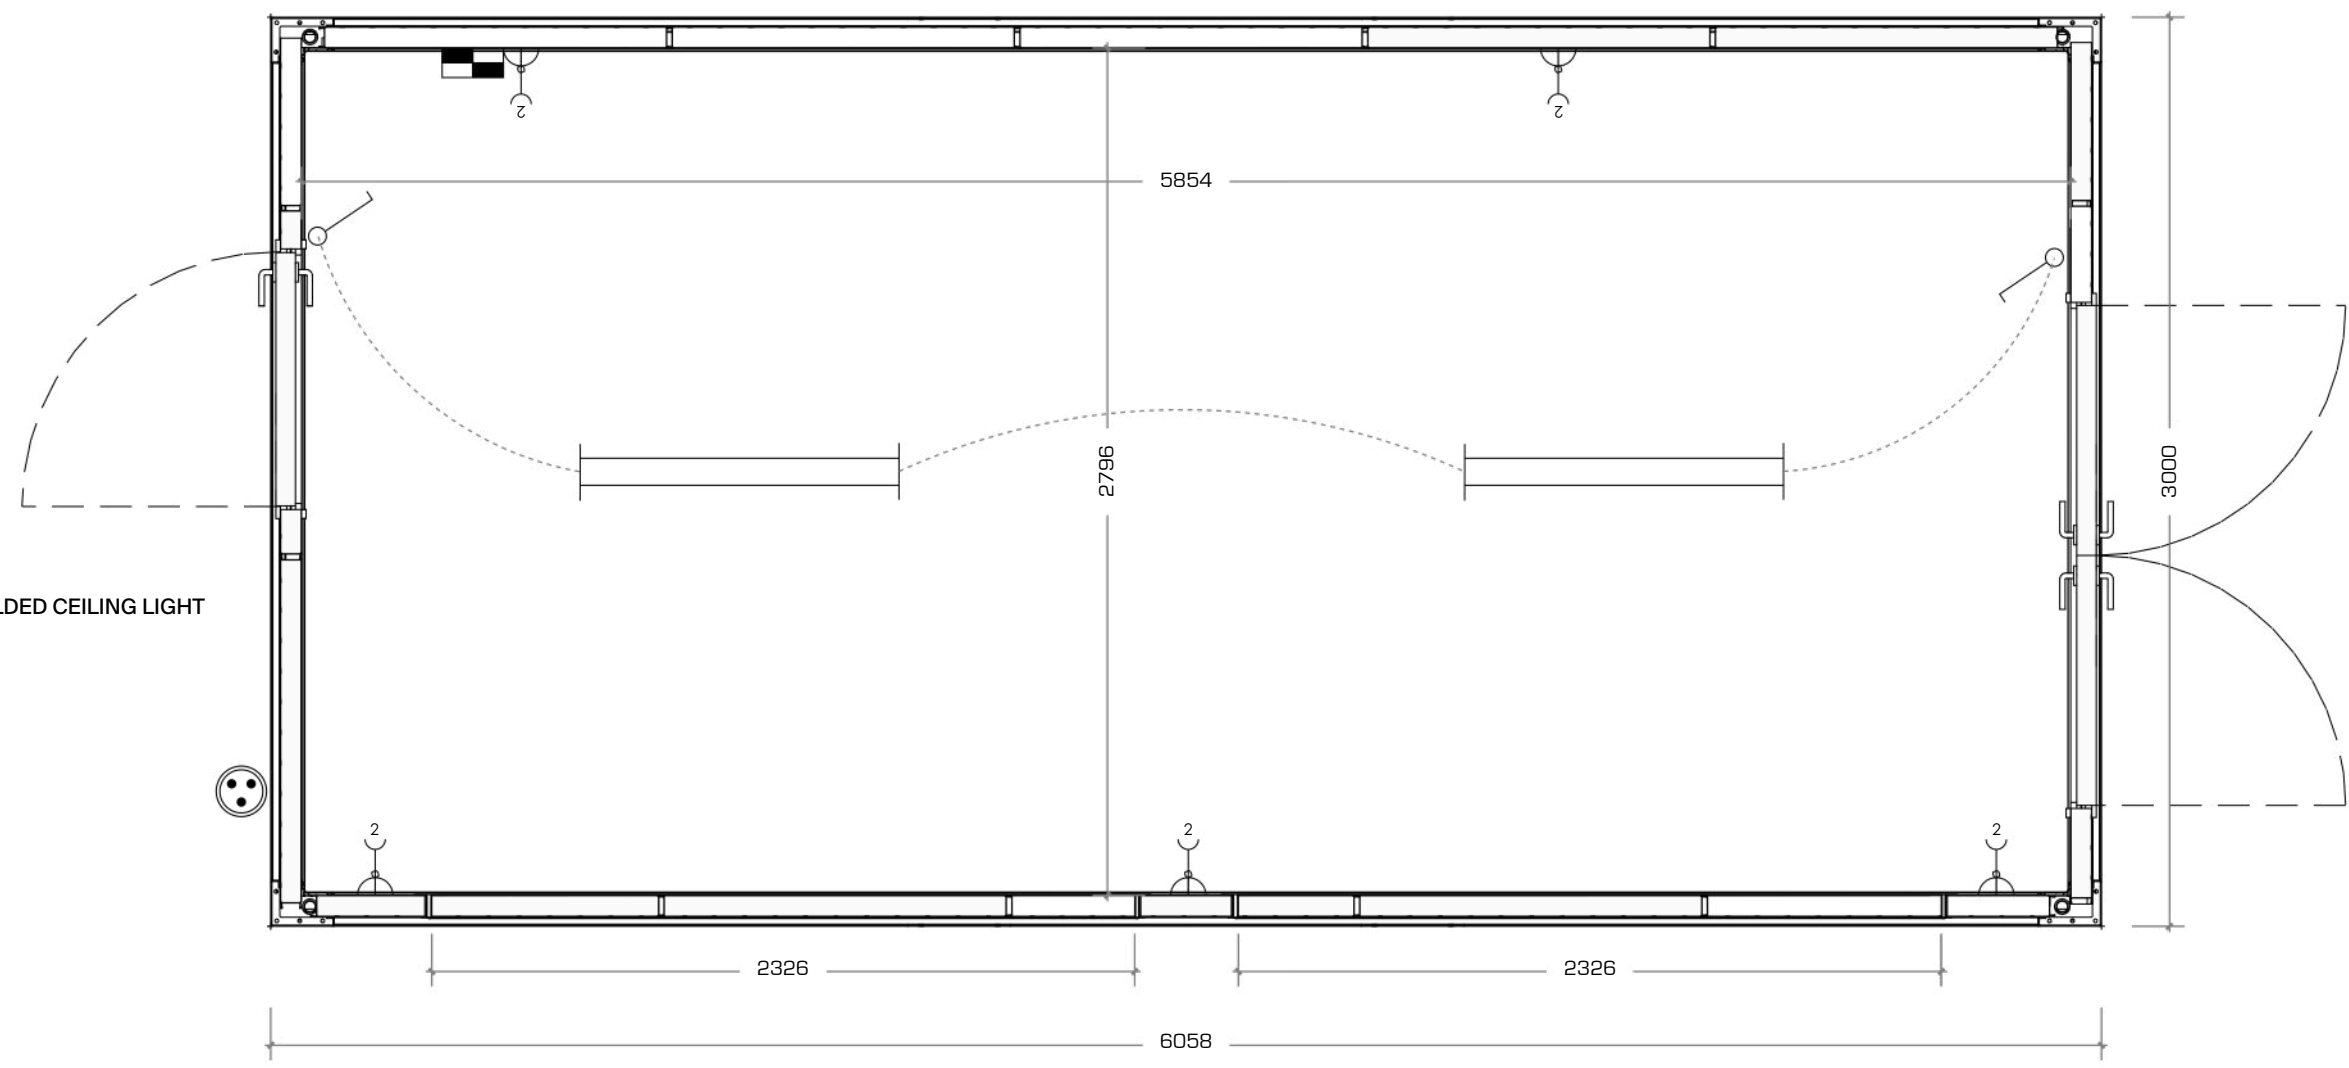

1 FLOOR PLAN
1:25 at A3



Project:
PACIFIC PORTABLES 6X3
KIOSK 2 - SPTU 220025/2

Dwg Title:
FLOOR PLAN

File Name:

Dwg No.: PPBK2_03
Job No.: ---
Drawn: DS
Scale: 1:25 at A3

Revision:
A For Information

Date:
06/06/23

PACIFIC PORTABLE BUILDINGS
40-42 Wilkinson Road, Ellerslie, Auckland
New Zealand
Ph: +64 (09) 846 8650
www.pacificportables.co.nz

This drawing and the information it contains is the property of PACIFIC PORTABLE BUILDINGS and shall not be reproduced or transmitted without their express permission.