

Purchase Price - \$26,995 + GST Pricing excludes delivery - quoted on request



Building Inclusions:



18 sqm (6m x 3m)

1x Standard swing door & 1x Sectional roller door



1x Double-glazed Euro-tilt window



Corten steel, zinc galvanised, two pac paint finished



Internal walls are lined in birch ply, ceiling is lined with accoustic panels for sound proofing



Commercial-grade vinyl flooring



Insulated with fire retardant rock wall (72 mm walls, 100mm floor and ceilling)



4x 10-amp standard twin power outlets (one is 4-way), external C-Form 32amp connection, switchboard



2x black 60 W LED wall lights, 1x exterior security light

Introducing our 6m x 3m high-spec roller-door portable building, designed for versatility and flexibility. It lends itself perfectly to being an extra garage, storage space, or home workshop, making it an ideal addition to your bach, home, small business, farm, or rental property. Offering a great space solution for storing a jet ski, ATV, extra vehicle, tools, and more. Plus, the portable design means you can take it with you when you move. It comes with commercial-grade flooring for durability, a EuroTilt window to let in natural light, and an added security grille to keep your space secure even when you're away. The GARADOR GTS-1v3 Focus sectional automatic door, powered by a quiet 700N DC motor, includes two remotes, an LED courtesy light, and a safety lock. An external sensor light provides added security and convenience. Built to last and fully portable, this building offers the perfect combination of quality, security, and flexibility.

Additional inclusions:

- Electrical WOF 4 years, issued prior to delivery.
- · Sales multi-part new building warranty included with this building
- Sectional door is covered by the Gatador, 5-year 10,000 cycle warranty

Exclusions:

Delivery and installation, adaptations, site or groundworks, and joining kit if connecting buildings. Please enquire for a quote.

Pre-purchase inspection:

We encourage inspections of all our buildings before lease or purchase, please call us to make an appointment.







0800 333 001



Purchase Price - \$29,995 + GST *Pricing excludes delivery - quoted on request*





 \square





0800 333 001




Purchase Price - \$29,995 + GST *Pricing excludes delivery - quoted on request*





	Date:	PACIFIC PORTABLE BUILDINGS				
	18/07/24	40-42 Wilkinson Road, Ellerslie, Auckland				
	19/07/24	New Zealand				
lated	04/09/24	Ph: +64 (09) 846 8650 www.pacificportables.co.nz				
	09/09/24	www.pacificportableS.CO.flz				

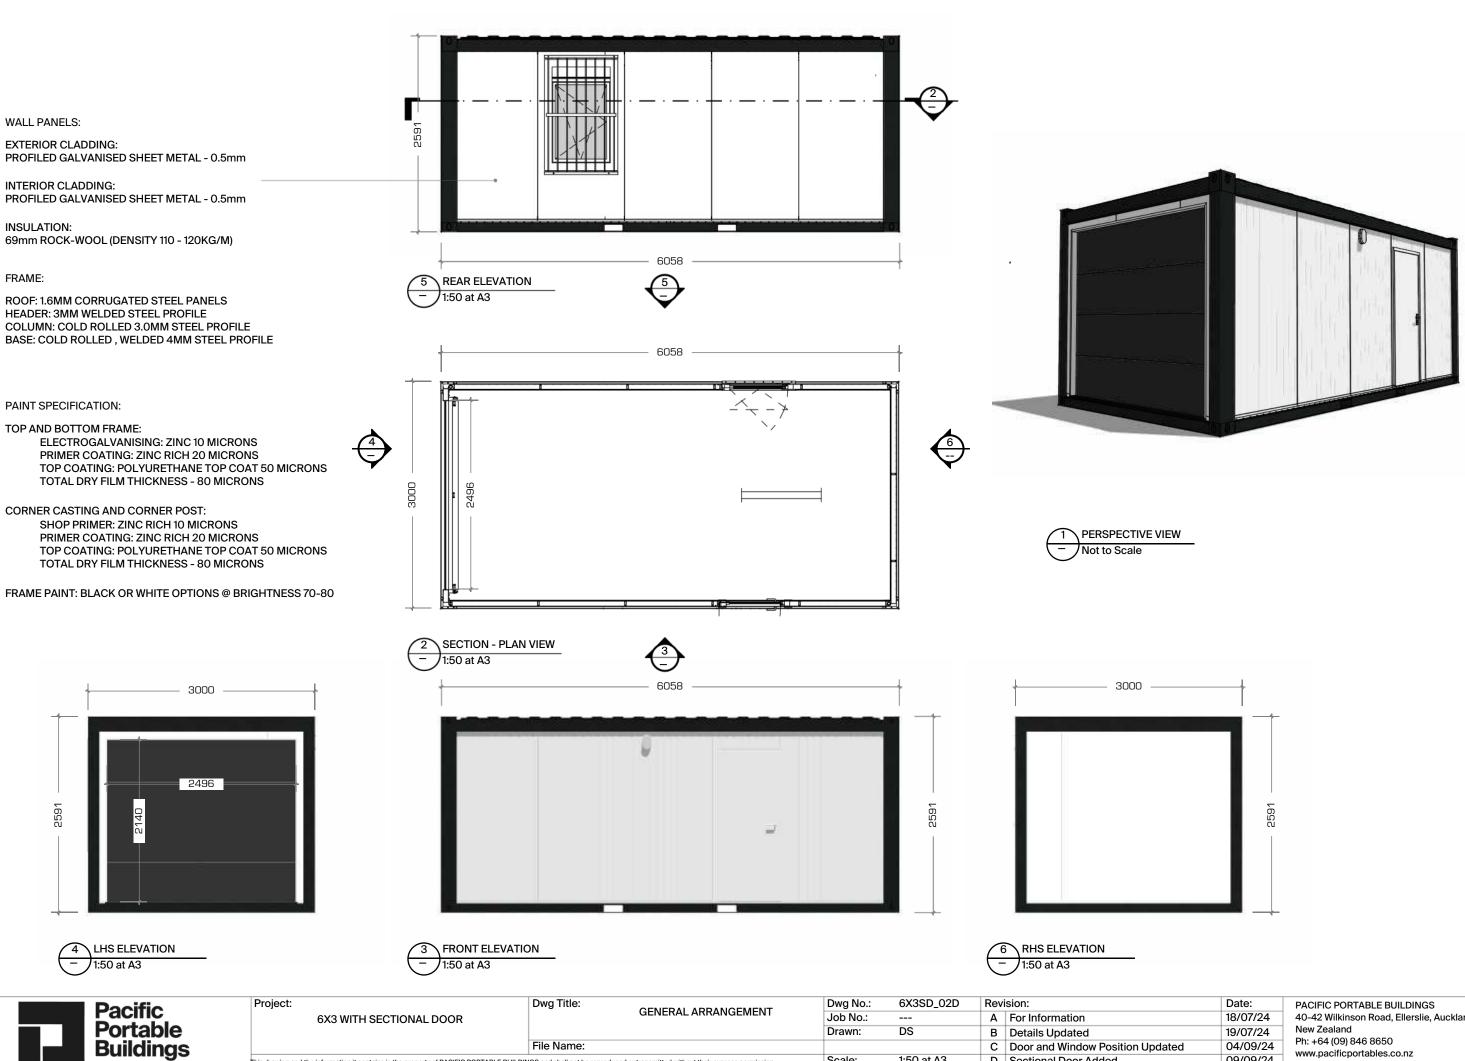

Scale:

his drawing and the information it contains is the property of PACIFIC PORTABLE BUILDINGS and shall not be reproduced or transmitted without their express permission

Connect | Stack | Adapt


1:50 at A3

D Sectional Door Added

	Date:	PACIFIC PORTABLE BUILDINGS				
	18/07/24	40-42 Wilkinson Road, Ellerslie, Auckland				
	19/07/24	New Zealand				
dated	04/09/24	Ph: +64 (09) 846 8650 www.pacificportables.co.nz				
	09/09/24	www.pacificportables.c0.fl2				



Purchase Price - \$29,995 + GST *Pricing excludes delivery - quoted on request*

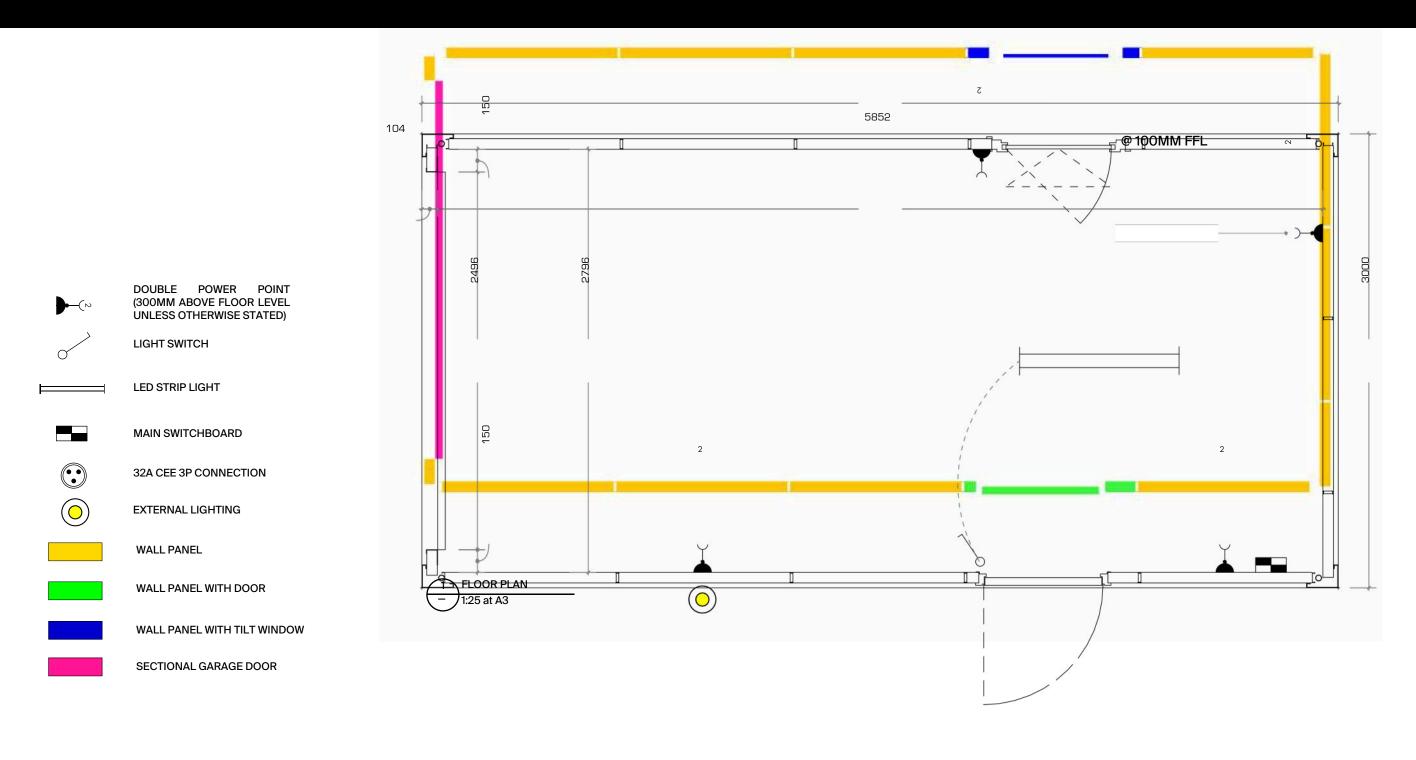



Project:	Dwg Title:	Dwg No.:	6X3SD_04D	Revision: Date:		PACIFIC PORTABLE BUILDINGS	
6X3 WITH SECTIONAL DOOR	FLOOR PLAN	Job No.:		Α	For Information	18/07/24	40-42 Wilkinson Road, Ellerslie, Auckland
		Drawn:	DS	В	Details Updated	19/07/24	New Zealand
	File Name:			С	Door and Window Position Updated	04/09/24	Ph: +64 (09) 846 8650 www.pacificportables.co.nz
This drawing and the information it contains is the property of PACIFIC PORTABLE BUILDINGS and shall not be reproduced or transmitted without their express permission.			1:25 at A3	D	Sectional Door Added	09/09/24	www.pacificportables.co.fiz